

# SAUDI PAVILION

Expo2020 Dubai

Designed by:


Hamad Aldrees

Supervised by:

Prof. Ali Bahammam

Arch. Esam Haidr




Second Semester 1436-1437

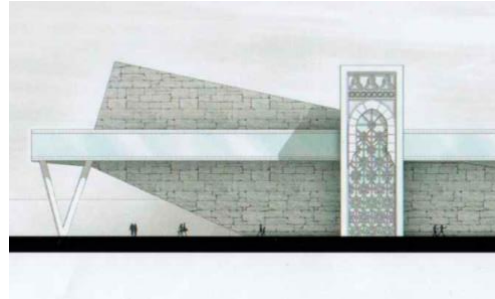


Student's Design 2016




The Pavilion 2021

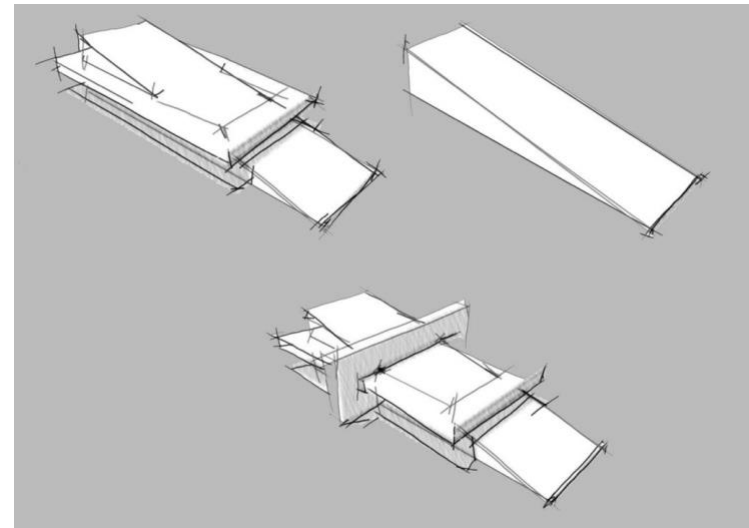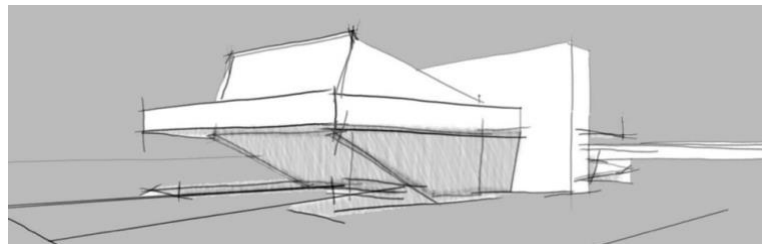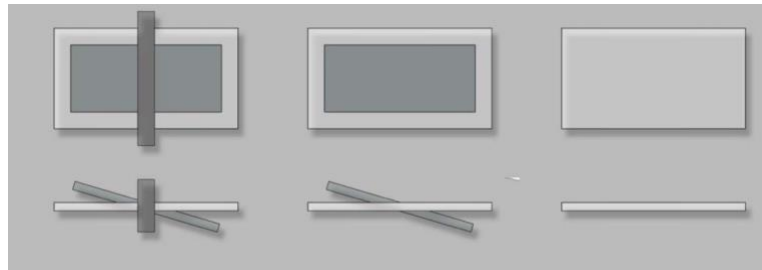


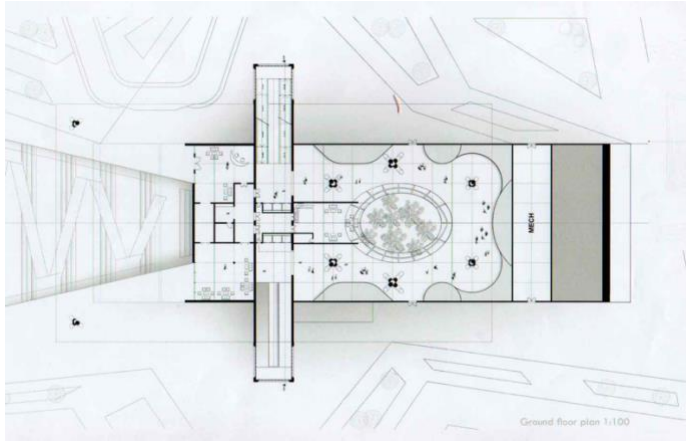


Ground floor plan 1:100

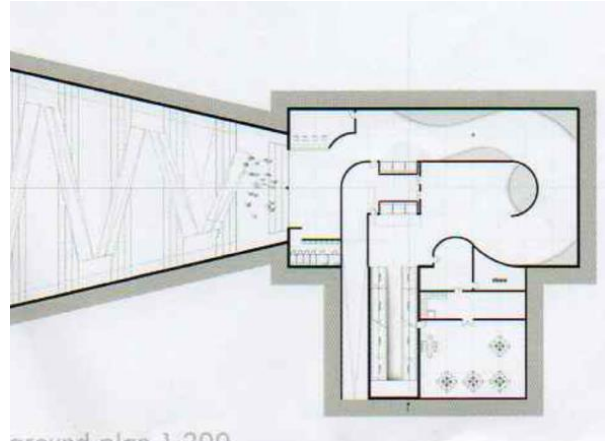


Ground floor 1:200

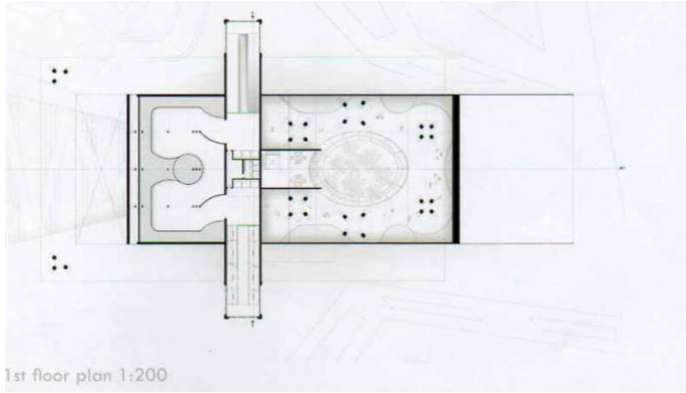




1st floor plan 1:200

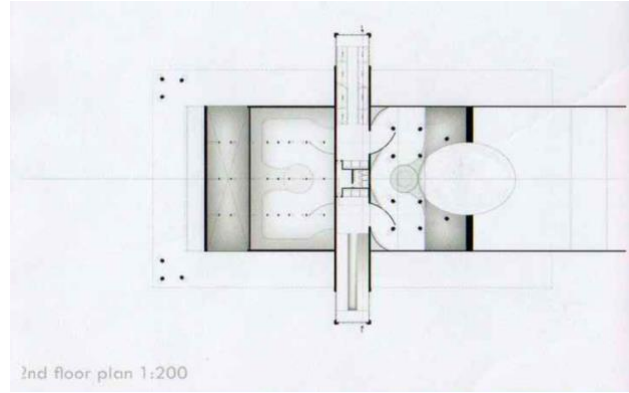

2nd floor plan 1:200

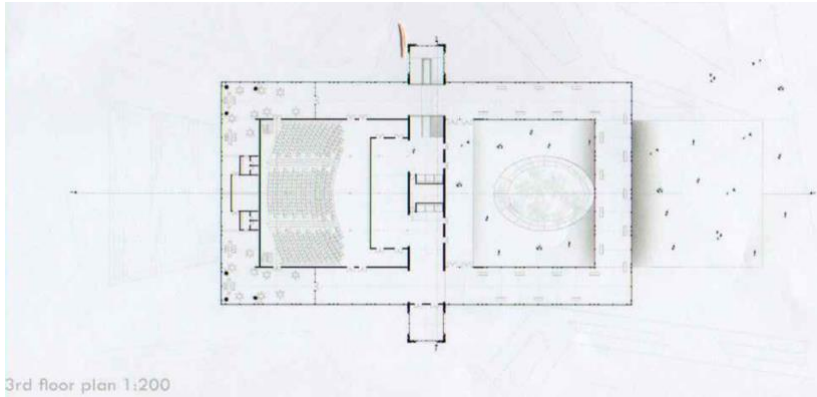

3rd floor plan 1:200

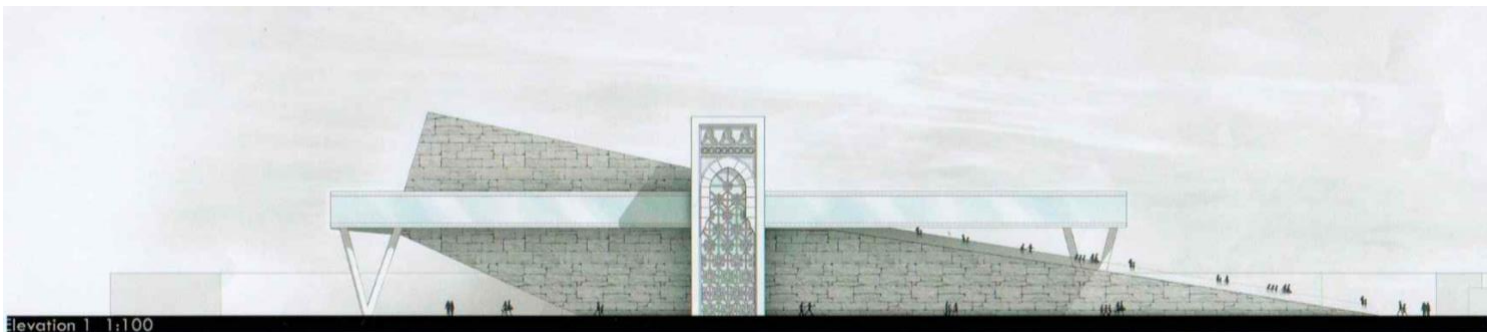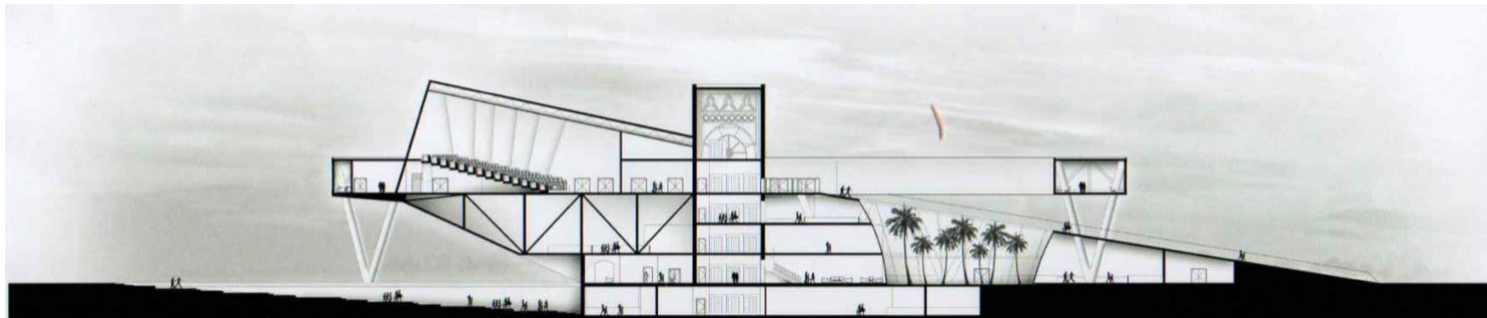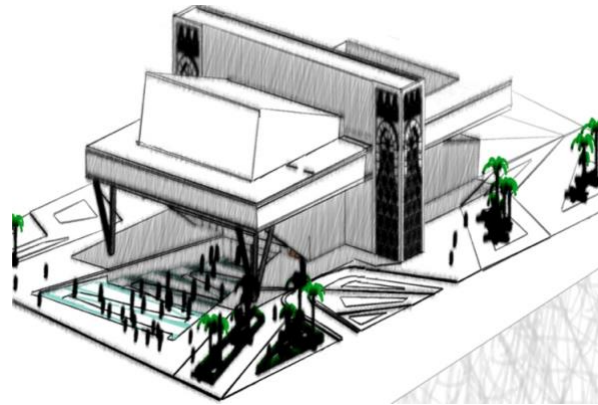

Elevation 1 1:100